
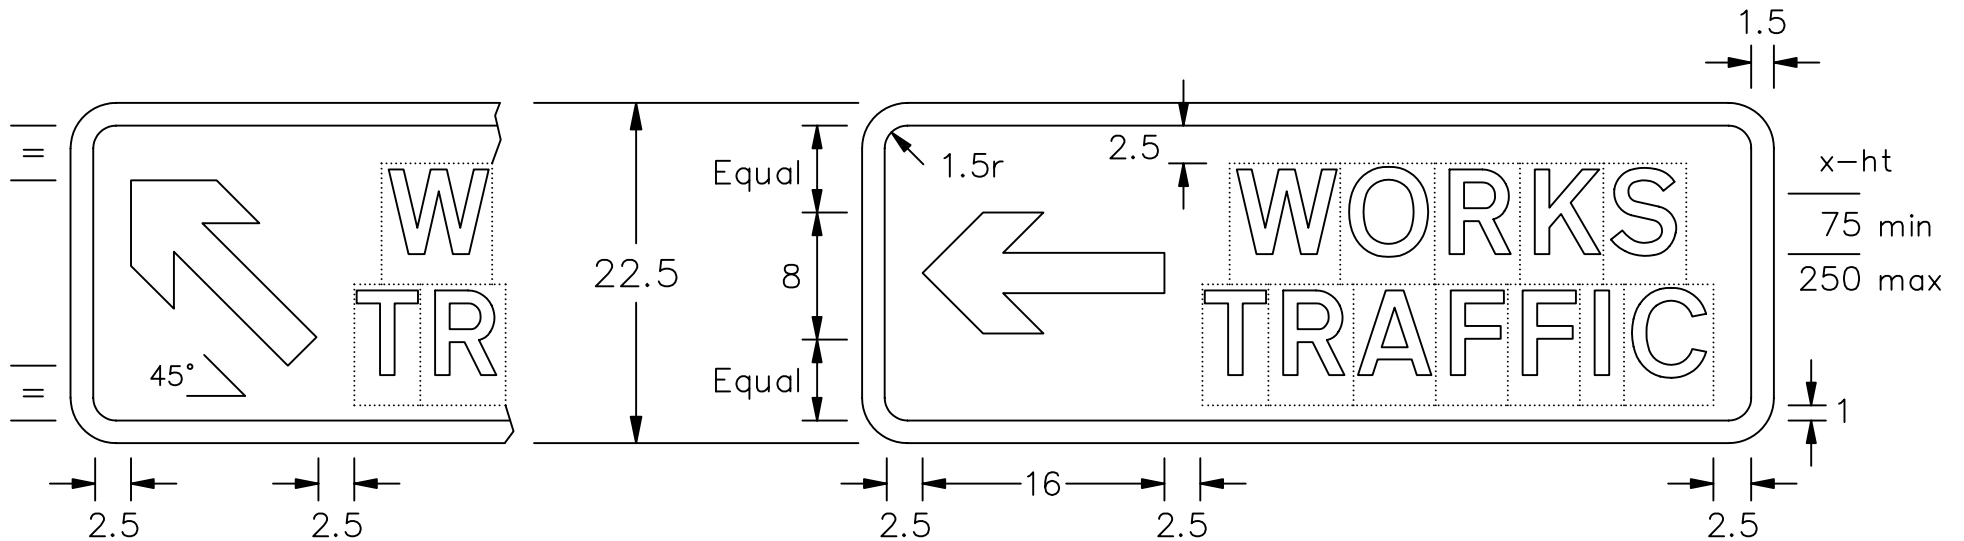


Drawing No.  
P 7304

Before using this drawing, confirm that it has not been superseded.

© CROWN COPYRIGHT

- NOTES: 1. The legend is from the Transport Medium alphabet at the x-heights shown.
2. The tile outlines do not form part of the signs.
3. COLOURS: – Background ----- RED  
Legend, Arrow & Border ---- WHITE
4. DIMENSIONS : x-heights are in millimetres, other dimensions are in stroke widths. (4sw = x-height)

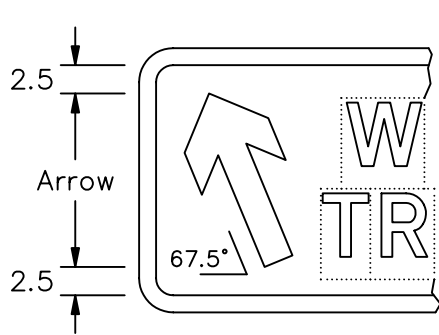

P7304

Department for  
**Transport**

Title: Temporary Signs  
ROUTE FOR WORKS TRAFFIC  
AT JUNCTION AHEAD

Issue: Date: Drawn by:  
A: 27.11.95 S.P.  
B: 10.1.05 Approved by:  
C: R.M.

Dimensions:  
SEE  
NOTE 4

Drawing No.  
P 7304